


Ground Floor Plan

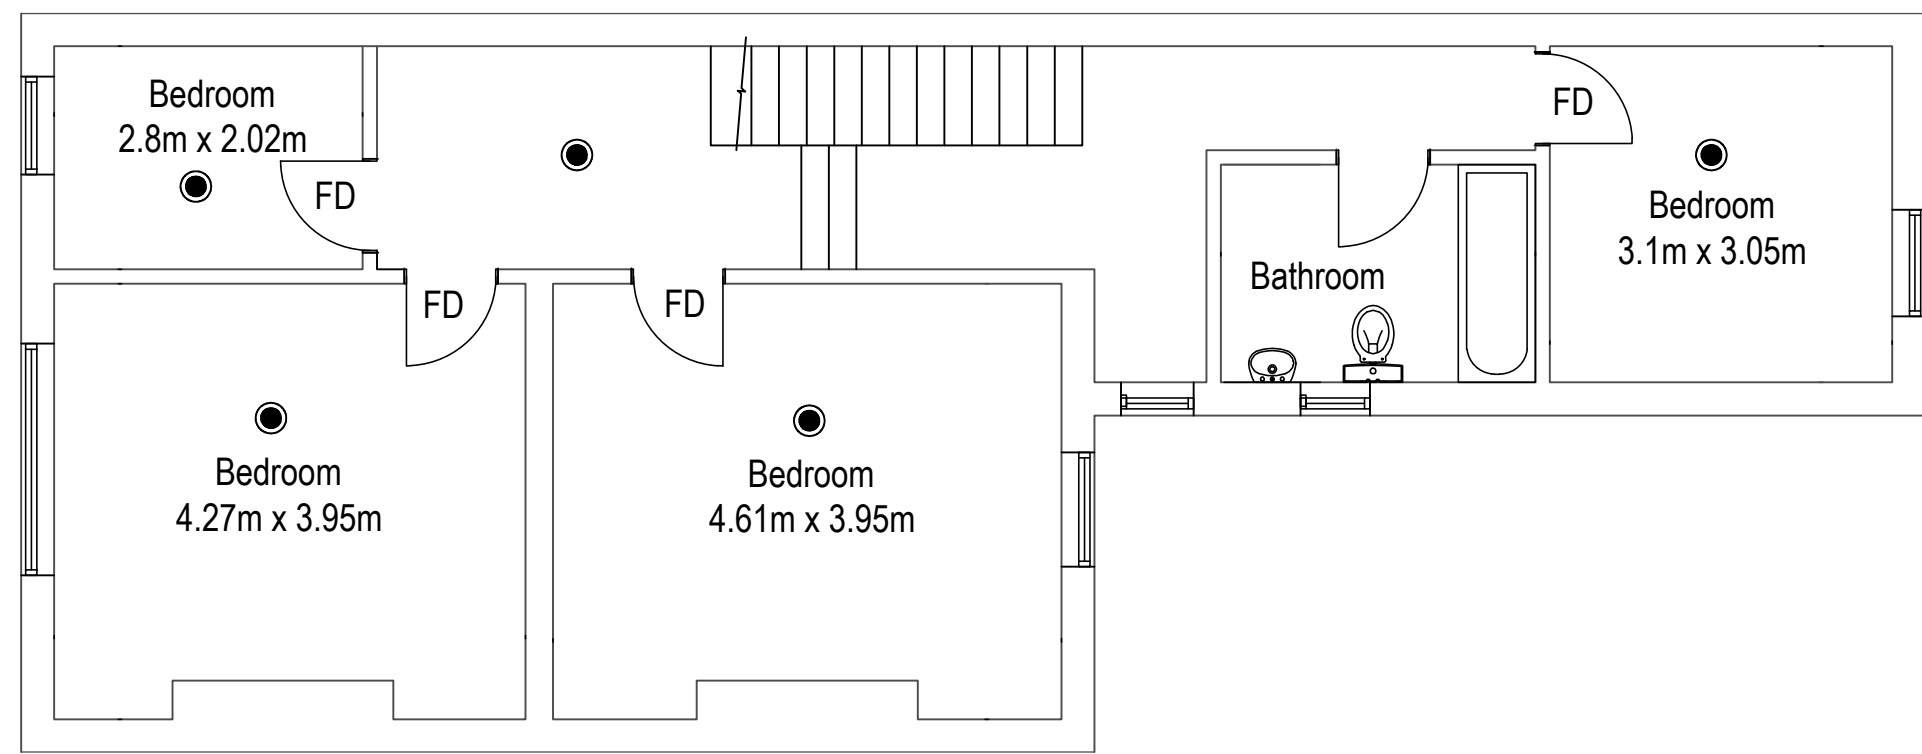

First Floor Plan

- NOTES**
1. DO NOT SCALE FROM THIS DRAWING.
 2. ALL MEASUREMENTS ARE IN MILLIMETRES UNLESS STATED OTHERWISE.
 3. THIS DRAWING IS TO BE READ IN CONJUNCTION WITH THE SPECIFICATION AND ALL RELEVANT ARCHITECTURAL, ELECTRICAL, MECHANICAL AND STRUCTURAL DRAWINGS.

IN ADDITION TO THE HAZARDS/RISKS NORMALLY ASSOCIATED WITH THE TYPES OF WORK DETAILED ON THIS DRAWING, NOTE THE FOLLOWING SIGNIFICANT RESIDUAL RISKS :-

ITEM	HAZARD	RISK

REV	DESCRIPTION	BY	DATE	CHKD	AUTH



CLIENT:

PROJECT:
37 Devonshire Place
Newcastle upon Tyne
NE2 2ND

TITLE:
Floor Plans

SCALE:	ORIGINAL SIZE:	DESIGNED:	DRAWN:	CHECKED:	AUTHORISED:
NTS	A3	DATE:	HD	DATE:	DATE:
		DATE:	25/04/24	DATE:	DATE:

PROJECT NO. DISCIPLINE: TYPE: CODE: DRG NO. REV:

/ BS / - / - / 001 /

PROJECT NO. / BS / - / - / 001 / REV.