



Ground Floor Plan

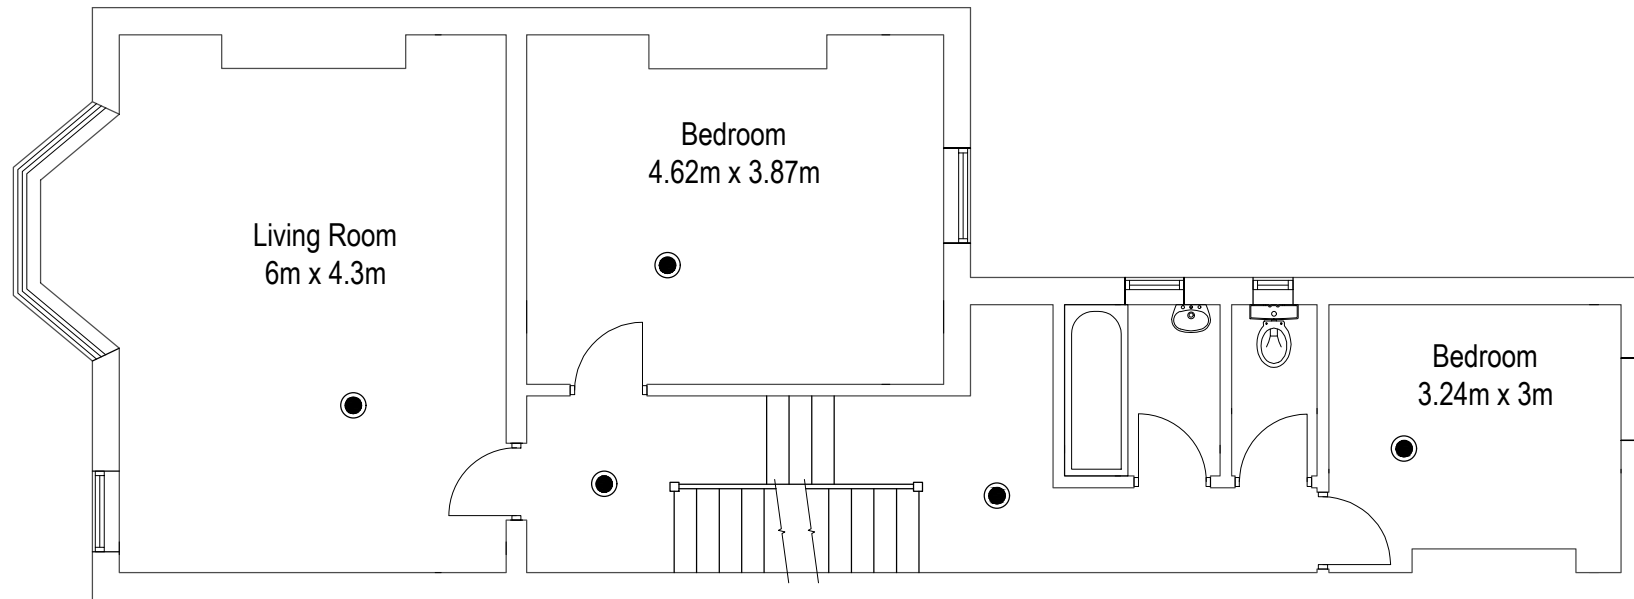

First Floor Plan

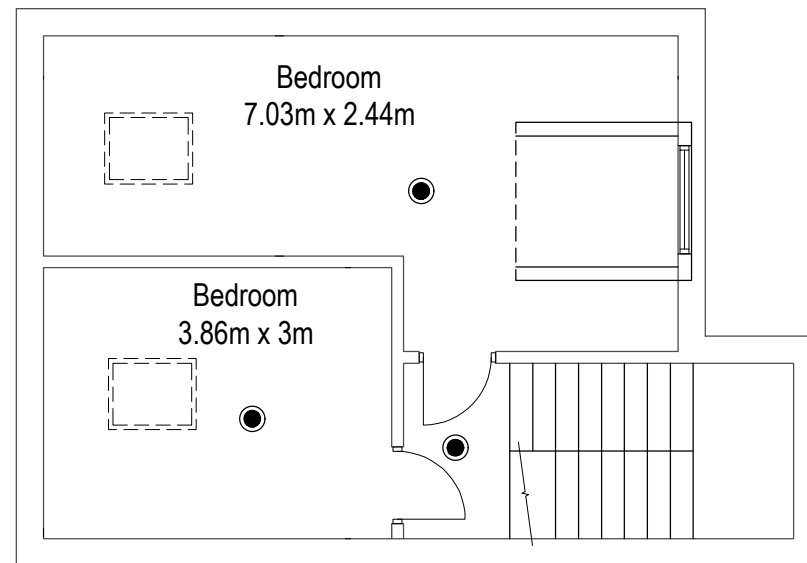

Second Floor Plan

NOTES

- DO NOT SCALE FROM THIS DRAWING.
- ALL MEASUREMENTS ARE IN MILLIMETRES UNLESS STATED OTHERWISE.
- THIS DRAWING IS TO BE READ IN CONJUNCTION WITH THE SPECIFICATION AND ALL RELEVANT ARCHITECTURAL, ELECTRICAL, MECHANICAL AND STRUCTURAL DRAWINGS.

IN ADDITION TO THE HAZARDS/RISKS NORMALLY ASSOCIATED WITH THE TYPES OF WORK DETAILED ON THIS DRAWING, NOTE THE FOLLOWING SIGNIFICANT RESIDUAL RISKS -

ITEM	HAZARD	RISK

REV	DESCRIPTION	BY	DATE	CHKD	AUTH



CLIENT:

PROJECT:
38 Devonshire Place
Newcastle upon Tyne
NE2 2ND

TITLE:
Floor Plan

SCALE:	ORIGINAL SIZE:	DESIGNED:	DRAWN:	CHECKED:	AUTHORISED:
NTS	A3	DATE:	HD	DATE:	DATE:
			25/04/24		

PROJECT NO: / BS / - / - / 001 / REV:

PROJECT NO: / DISCIPLINE: TYPE: / BS / - / - / 001 / REV: